


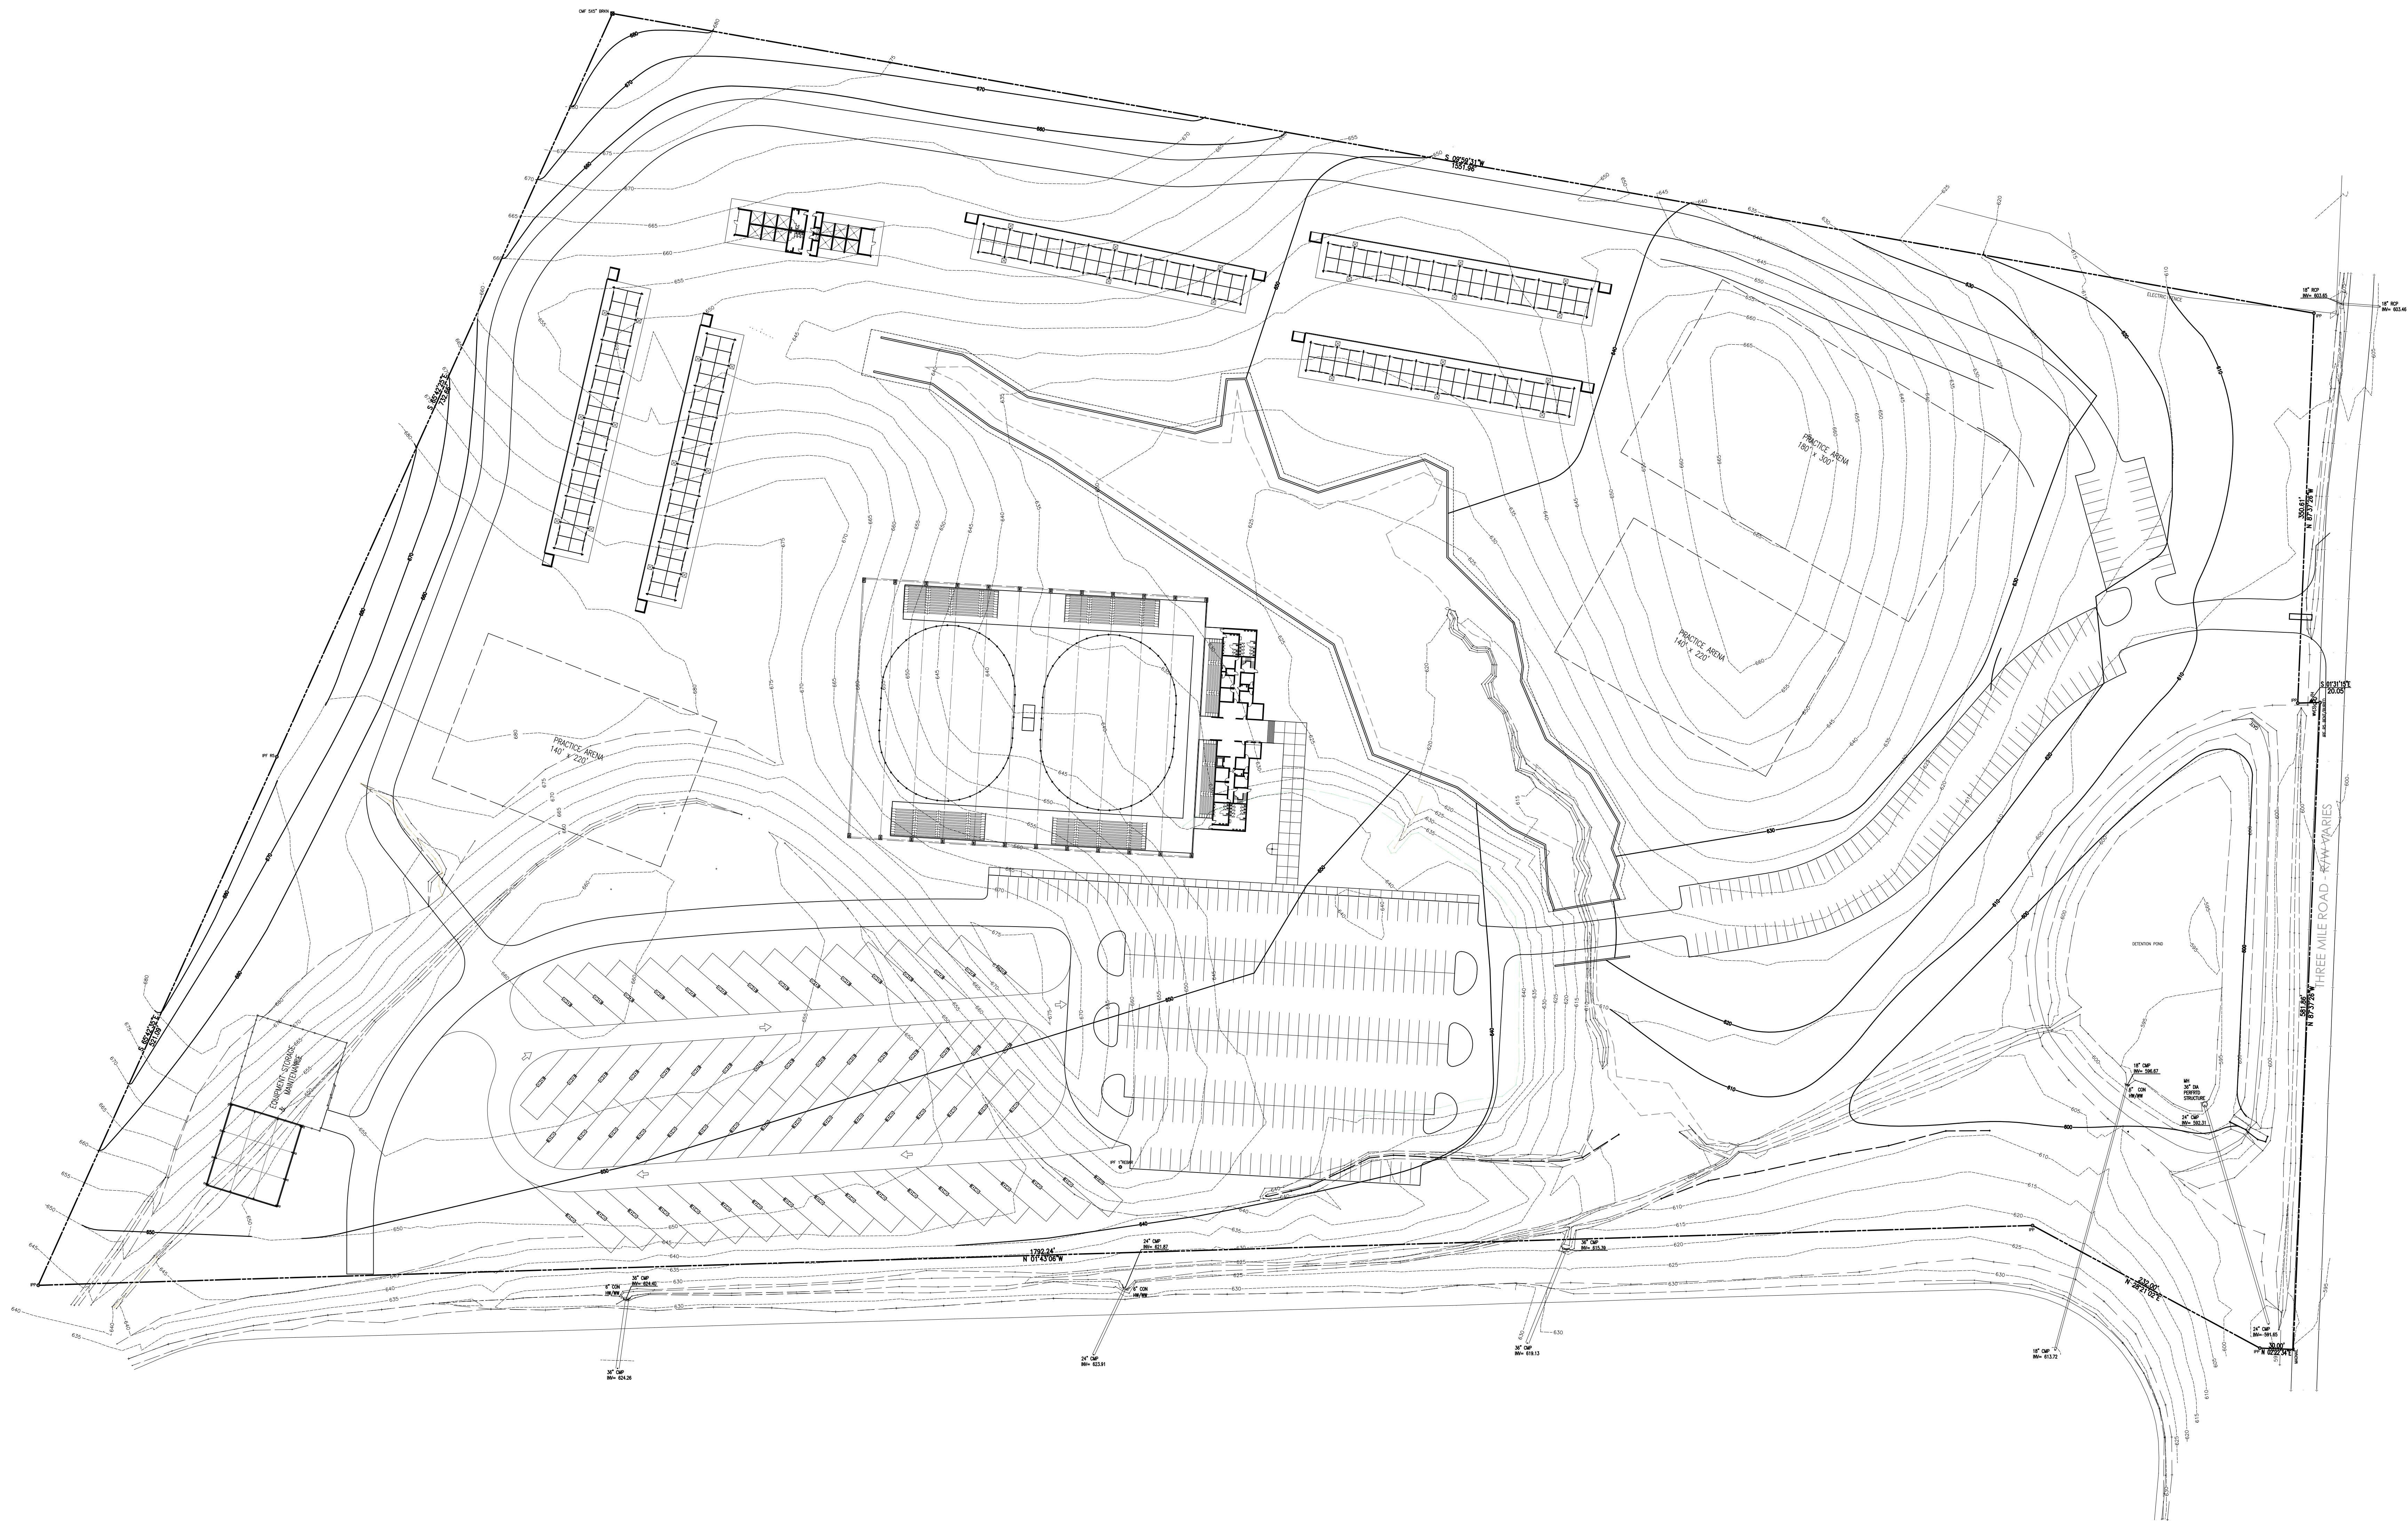

ARCHITECTURAL SITE PLAN

0 30' 60' 120' 180' SCALE
1"=60'

A NEW FACILITY FOR THE FLOYD COUNTY
AGRICULTURE AND
EQUESTRIAN CENTER
ROME, GEORGIA

DRAWN BY BB
CHECKED BY JH
JOB # 230030
DATE 10/20/2023
THESE DRAWINGS ARE THE
PROPERTY OF THE ARCHITECT
AND MAY NOT BE REPRODUCED
OR REUSED WITHOUT
THE ARCHITECT'S WRITTEN
CONSENT.
© 2023 STUDIO8 design, LLC

REV.	REV.
REV.	REV.
REV.	REV.
REV.	REV.

ARCHITECTURAL
SITE PLAN

A1.1