


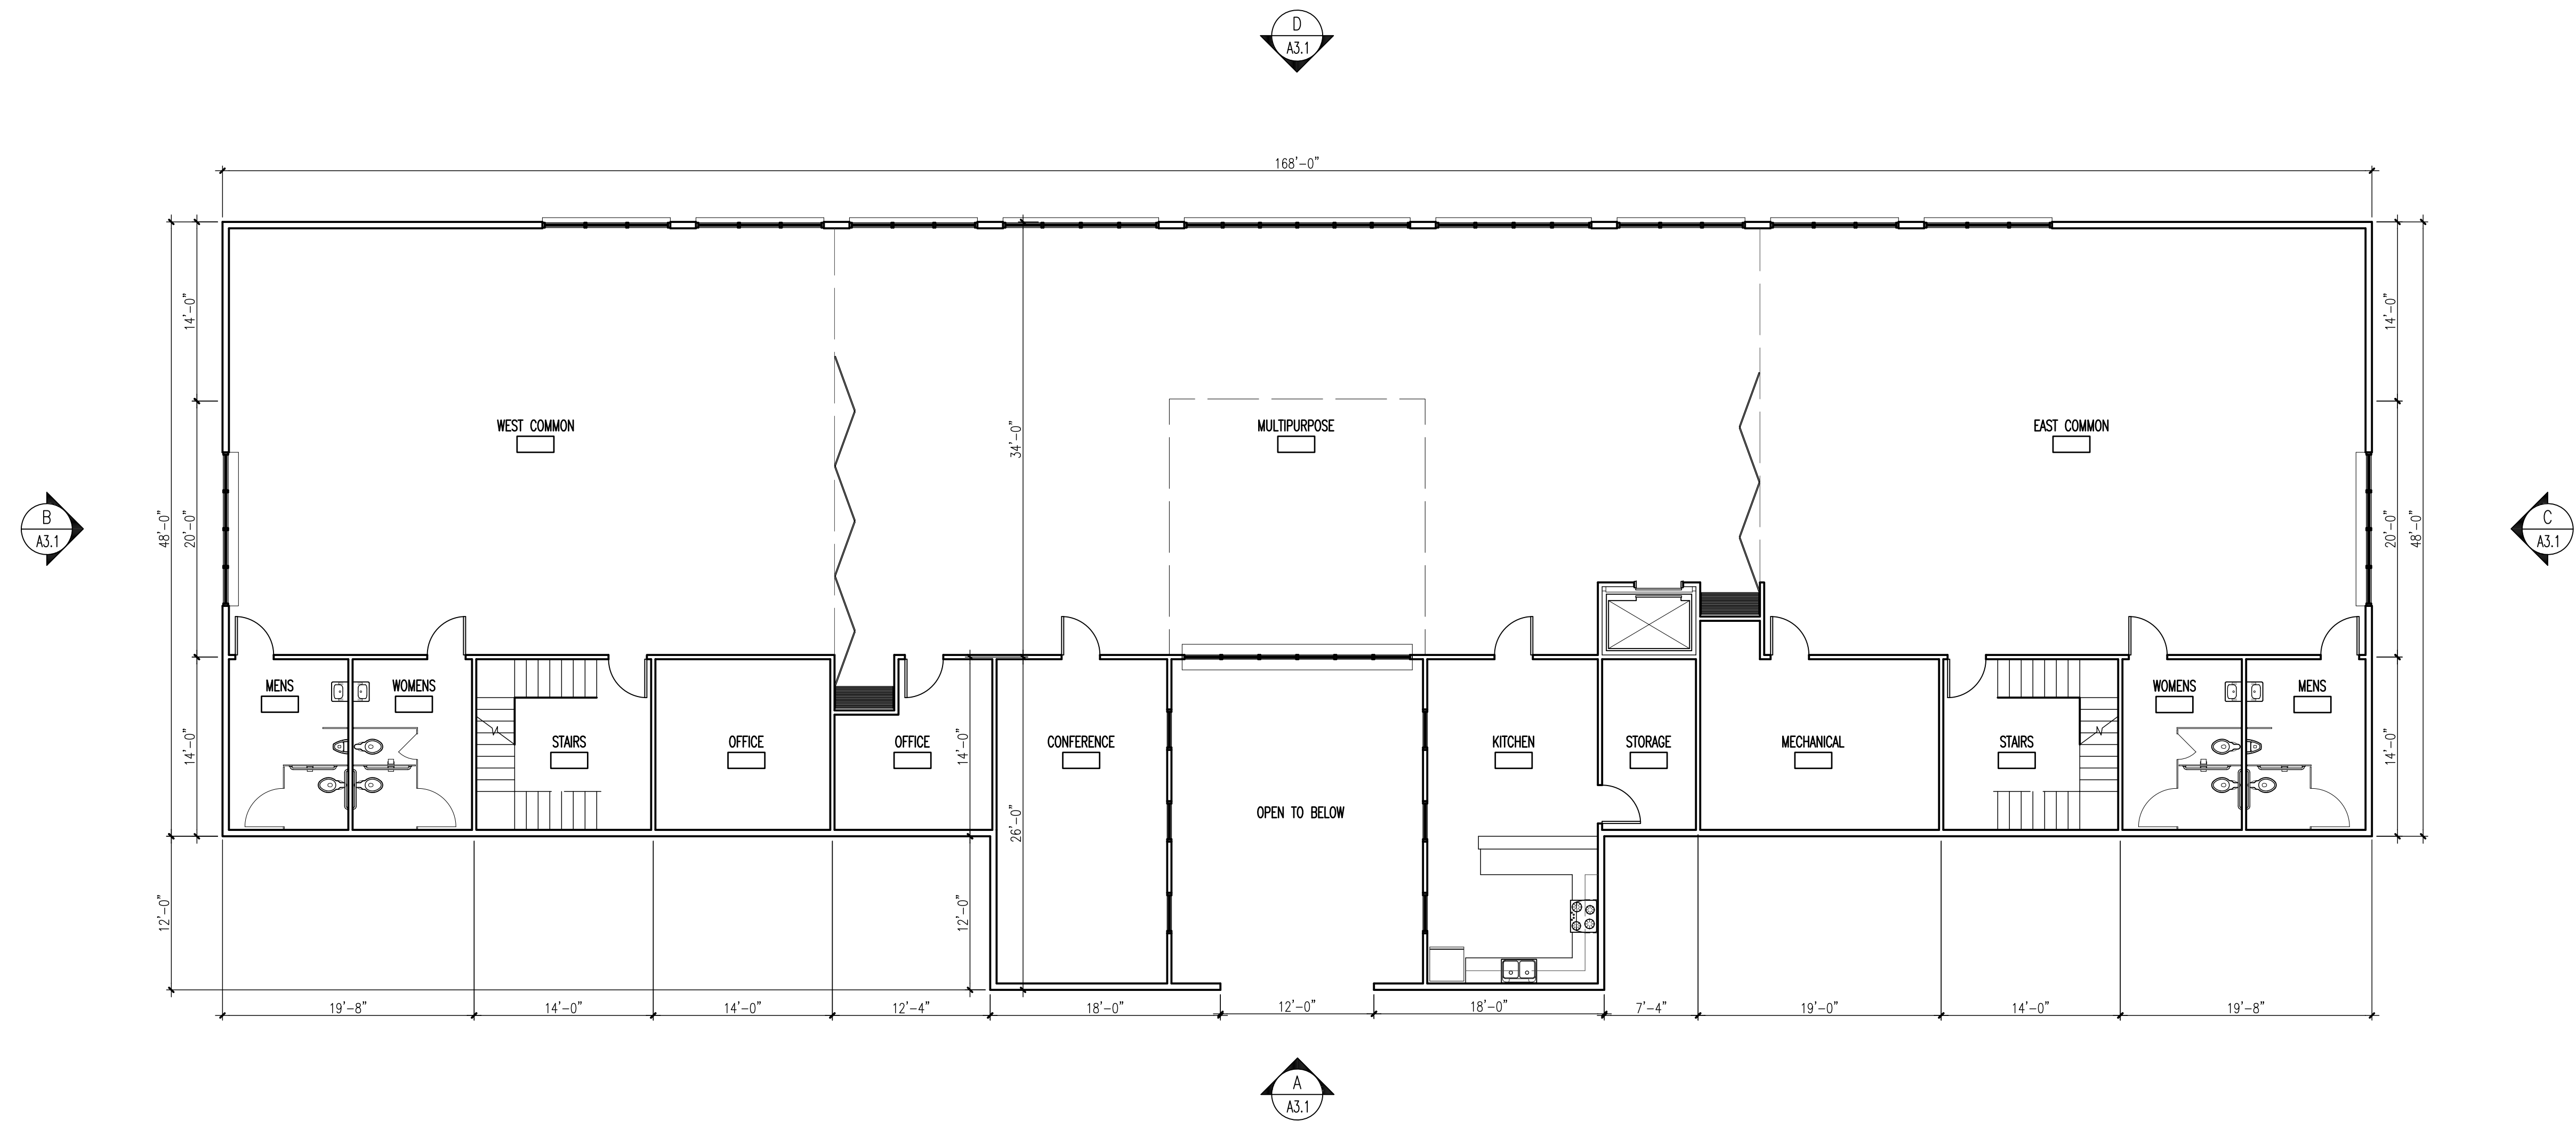

HEAD BUILDING UPPER FLOOR PLAN
SCALE: 1/8"=1'-0"



HEAD BUILDING LOWER FLOOR PLAN
SCALE: 1/8"=1'-0"